

LOWER LEVEL

Scale: 1/4" = 1'-0"

GFA: 1053
Sq Ft: 910





**D'AGASTINO / GABAI
Residence Floor Plan**

38 RED DIRT ROAD, EAST HAMPTON, N.Y.

December 11, 2020

ERNEST SCHIEFERSTEIN
Architect



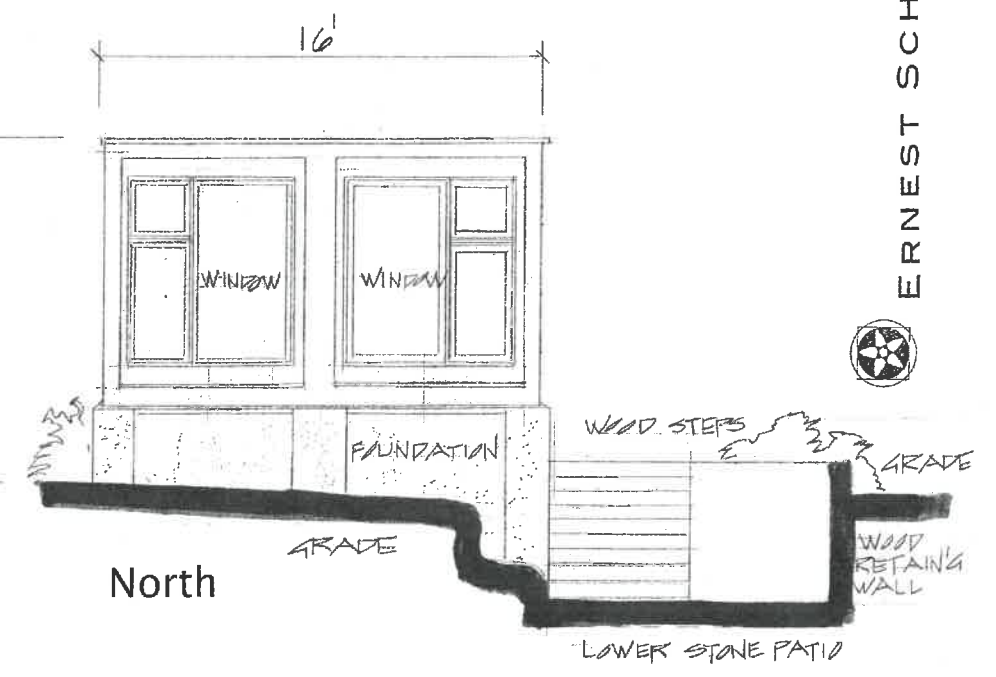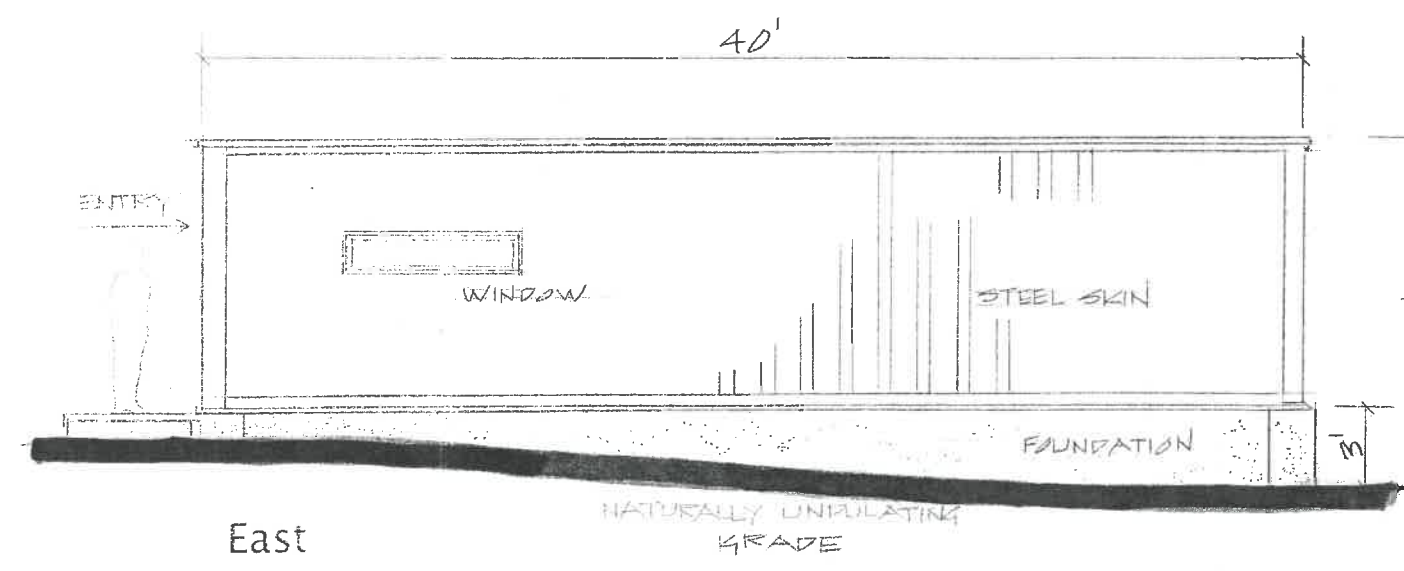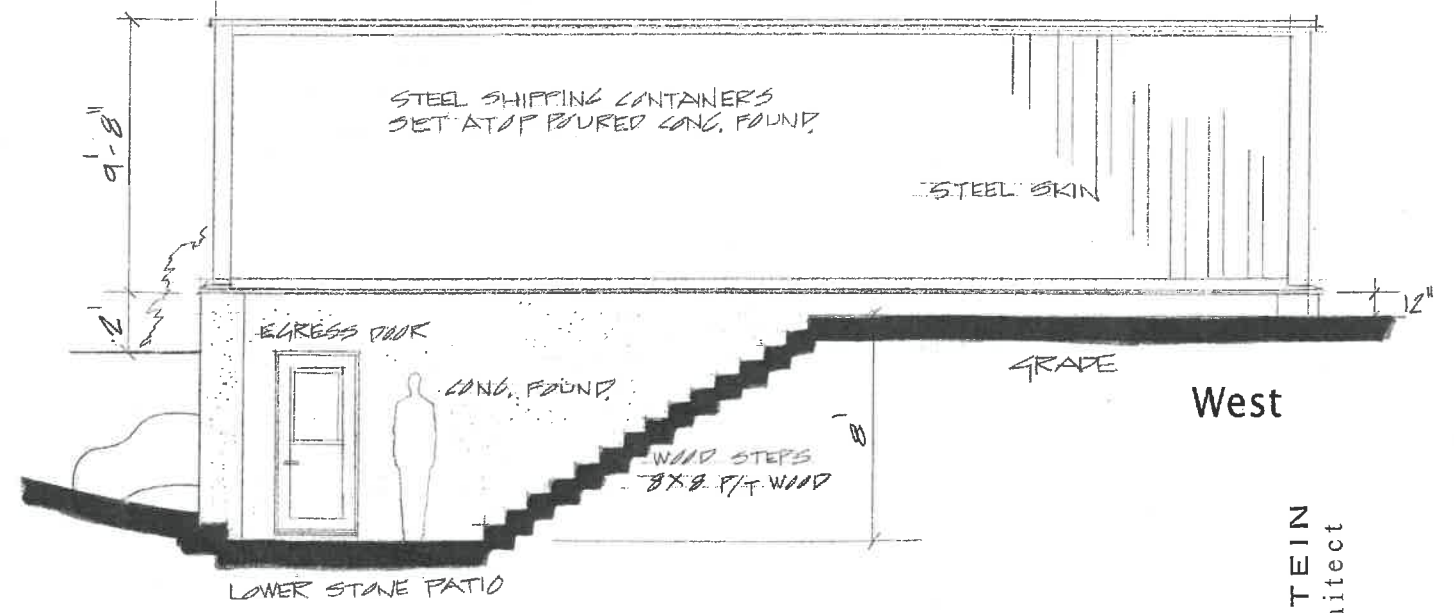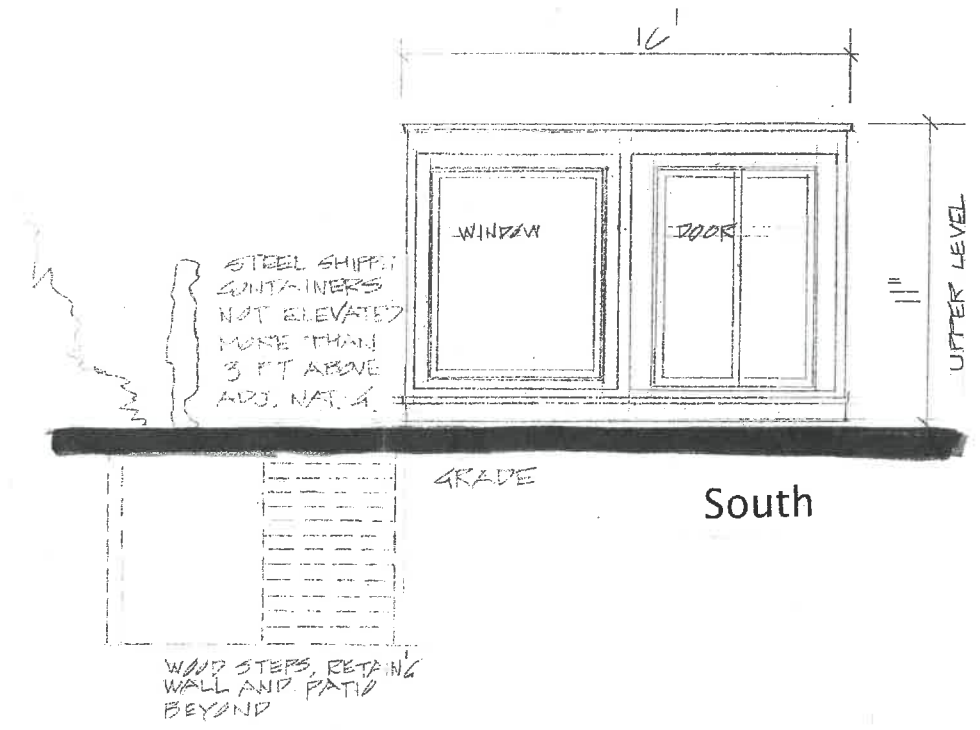

ERNEST SCHIEFERSTEIN
Architect




D'AGASTINO / GABAI
Artist's Studio Elevations
38 RED DIRT ROAD, EAST HAMPTON, N.Y.

December 11, 2020




NOTE:
No bath, shower, toilet or plumbing other than for a sink is permitted as per Town Code

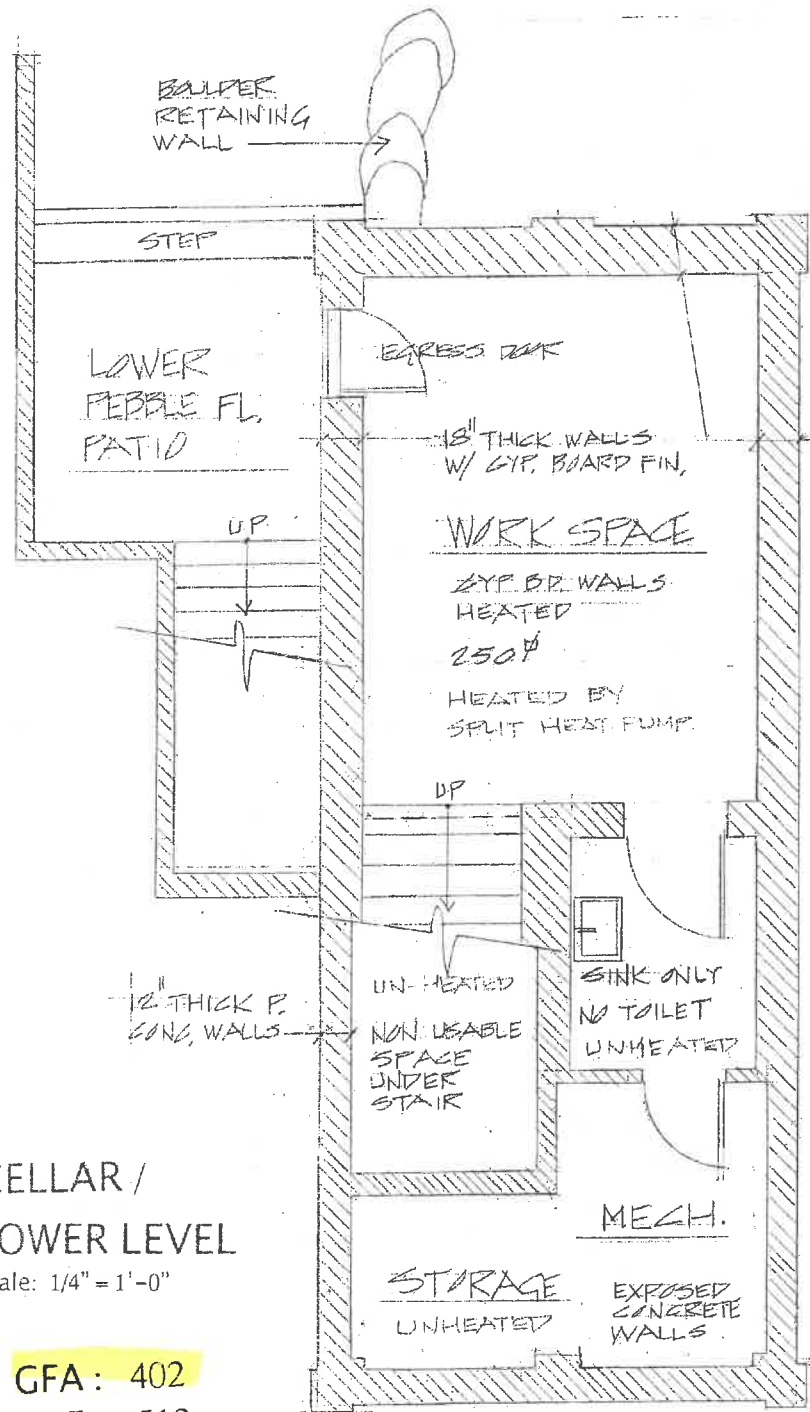

CELLAR /
LOWER LEVEL
Scale: 1/4" = 1'-0"


GFA: 402
Sq Ft: 512

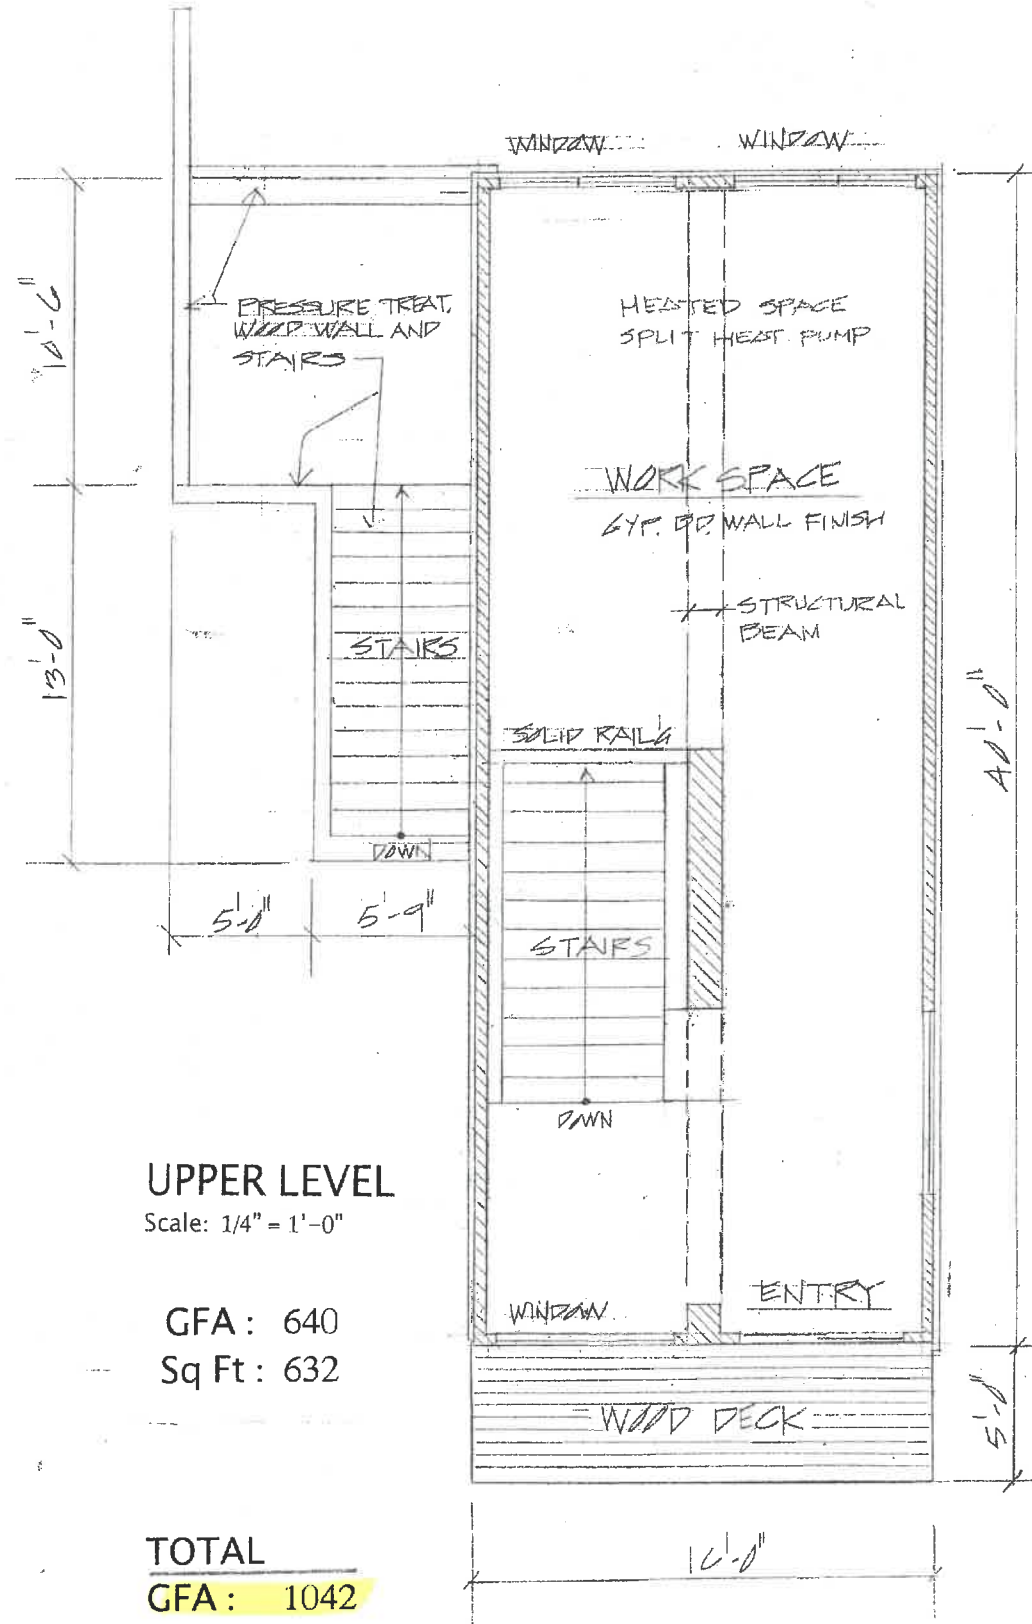

UPPER LEVEL
Scale: 1/4" = 1'-0"

GFA: 640
Sq Ft: 632

TOTAL
GFA: 1042
Sq Ft: 1144

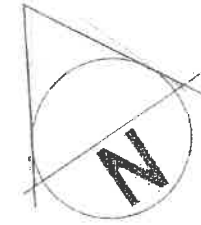

ERNEST SCHIEFERSTEIN
Architect



D'AGASTINO / GABAI
Artist's Studio Floor Plans
38 RED DIRT ROAD, EAST HAMPTON, N.Y.

April 22, 2021