
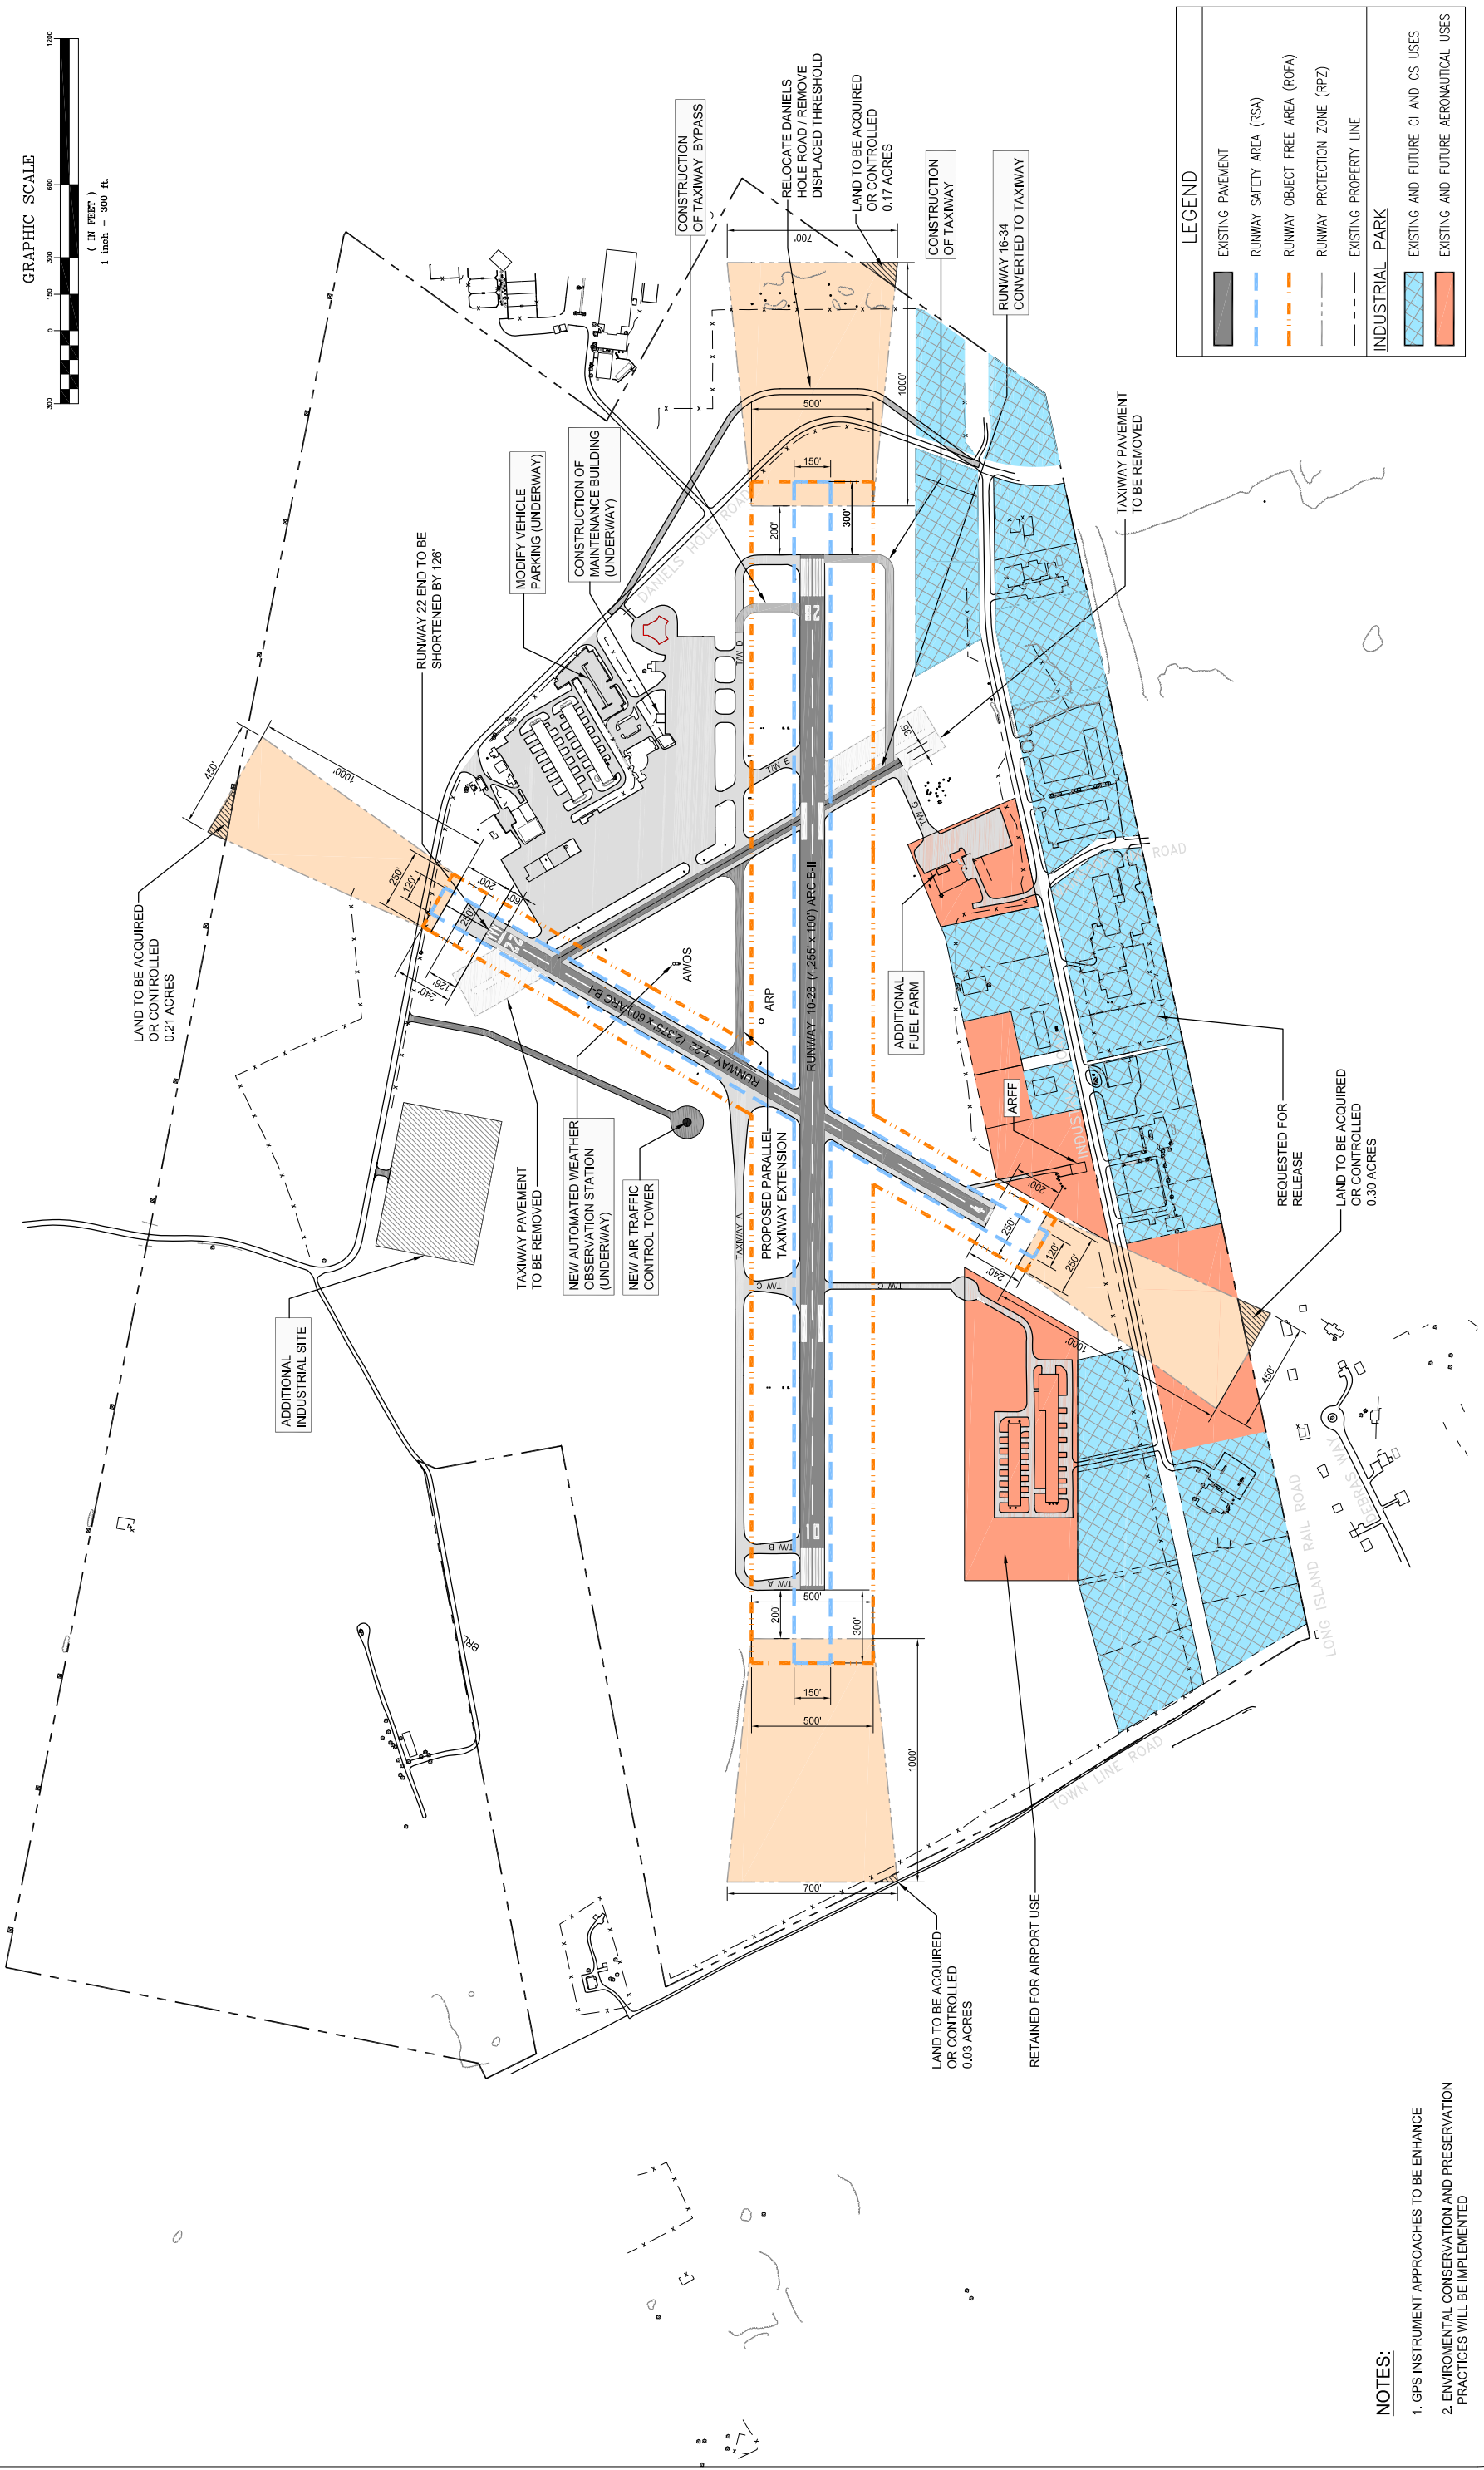


ALTERNATIVE 2 (NOV 2008)

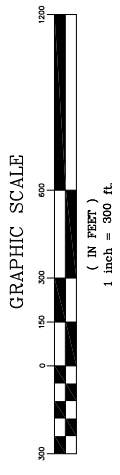

LEGEND	
	EXISTING PAVEMENT
	RUNWAY SAFETY AREA (RSA)
	RUNWAY OBJECT FREE AREA (ROFA)
	RUNWAY PROTECTION ZONE (RPZ)
	EXISTING PROPERTY LINE
INDUSTRIAL PARK	
	EXISTING AND FUTURE CI AND CS USES
	EXISTING AND FUTURE AERONAUTICAL USES

- NOTES:**
1. GPS INSTRUMENT APPROACHES TO BE ENHANCE
 2. ENVIRONMENTAL CONSERVATION AND PRESERVATION PRACTICES WILL BE IMPLEMENTED